

# PUBLIC NOTICE



**US Army Corps  
of Engineers  
Kansas City District**

**Permit No. 200400601  
Issue Date: February 13, 2004  
Expiration Date: March 5, 2004**

**21-Day Notice**

**JOINT PUBLIC NOTICE:** This public notice is issued jointly with the Missouri Department of Natural Resources, Water Pollution Control Program. The Department of Natural Resources will use the comments to this notice in deciding whether to grant Section 401 water quality certification. Commenters are requested to furnish a copy of their comments to the Missouri Department of Natural Resources, P.O. Box 176, Jefferson City, Missouri 65102.

**APPLICANT:** City of Kansas City, Missouri  
23rd Floor, City Hall  
414 East 12th Street  
Kansas City, MO 64106

**PROJECT LOCATION** (As shown on the attached drawings): The project is located along 87<sup>th</sup> Street between U.S. 71 and Interstate 435. The existing two-lane road will be changed to a four-lane divided roadway. An existing substandard roadway curve will be removed and improvements made to site distances and associated traffic safety issues. The project area is located in Section 23, Township 48 north, Range 33 west, Jackson County, Missouri. GRANDVIEW QUADRANGLE.

**AUTHORITY:** Section 404 of the Clean Water Act (33 USC 1344).

**ACTIVITY:** Replacement of two existing concrete box culverts under 87th Street with arched reinforced concrete pipes, having no bottom and measuring 28' x 8' x 190' in length (East crossing) and 48' x 10' x 220' in length (West crossing). Between these two road crossings, approximately 550 feet of Hickman Mills Creek is proposed to be realigned to improve stormwater flow and capacity, reduce stream channel erosion and avoid impacts to an existing quarry. The proposed new channel will measure approximately 500 feet. A mitigation plan to offset impacts to the aquatic environment is currently in the design process. The proposed plan will incorporate best management practices and the establishment of native vegetation and riparian corridor habitat.

**WETLANDS:** No wetland fill has been identified or proposed for this project.

**ADDITIONAL INFORMATION:** Additional information about this application may be obtained by contacting **Brian T. Donahue, U.S Army Corps of Engineers, Kansas City District, Regulatory Branch, 700 Federal Building, 601 East 12<sup>th</sup> Street, Kansas City, Missouri 64106-2896 at telephone 816-983-3703 (FAX 816-426-2321) or via email at [brian.t.donahue@usace.army.mil](mailto:brian.t.donahue@usace.army.mil)**. All comments to this public notice should be directed to the above address.

**CULTURAL RESOURCES:** Kansas City District will comply with the National Historic Preservation Act of 1966 and 36 CFR 800. We have checked the National Register of Historic Places and the Federal Register and no property listed in the Register or proposed for listing is located in the permit area. This is the extent of our knowledge about historic properties in the permit area at this time. However, we will evaluate input by the State Historic Preservation Officer and the public in response to this public notice, and we may conduct or require a reconnaissance survey of the permit area to check for unknown historic properties, if warranted.

**ENDANGERED SPECIES:** In compliance with the Endangered Species Act, a preliminary determination has been made that the described work will not affect species designated as threatened or endangered or adversely affect critical habitat. In order to complete our evaluation of this activity, comments are solicited from the U.S. Fish and Wildlife Service and other interested agencies and individuals.

**FLOODPLAINS:** This activity is being reviewed in accordance with Executive Order 11988, Floodplain Management, which discourages direct or indirect support of floodplain development whenever there is a practicable alternative. By this public notice, comments are requested from individuals and agencies that believe the described work will adversely impact the floodplain.

**WATER QUALITY CERTIFICATION:** Section 401 of the Clean Water Act (33 USC 1341) requires that all discharges of dredged or fill material must be certified by the appropriate state agency as complying with applicable effluent limitations and water quality standards. This public notice serves as an application to the state in which the discharge site is located for certification of the discharge. The discharge must be certified before a Department of the Army permit can be issued. Certification, if issued, expresses the state's opinion that the discharge will not violate applicable water quality standards.


**PUBLIC INTEREST REVIEW:** The decision to issue a permit will be based on an evaluation of the probable impact including the cumulative impacts of the proposed activity on the public interest. That decision will reflect the national concern for both protection and utilization of important resources. The benefits which reasonably may be expected to accrue from the proposal must be balanced against its reasonably foreseeable detriments. All factors which may be relevant to the proposal will be considered including the cumulative effects thereof; among those are conservation, economics, esthetics, general environmental concerns, wetlands, cultural values, fish and wildlife values, flood hazards, floodplain values, land use, navigation, shoreline erosion and accretion, recreation, water supply and conservation, water quality, energy needs, safety, food and fiber production, mineral needs and, in general, the needs and welfare of the people. The evaluation of the impact of the activity on the public interest will include application of the guidelines promulgated by the Administrator, Environmental Protection Agency under authority of Section 404(b) of the Clean Water Act (33 USC 1344). The Corps of Engineers is soliciting comments from the public; Federal, state, and local agencies and officials; Indian Tribes; and other interested parties in order to consider and evaluate the impacts of this proposed activity. Any comments received will be considered by the Corps of Engineers to determine whether to issue, modify, condition or deny a permit for this proposal. To make this decision, comments are used to assess impacts on endangered species, historic properties, water quality, general environmental effects, and the other public interest factors listed above. Comments are used in preparation of an Environmental Assessment and/or an Environmental Impact Statement pursuant to the National Environmental Policy Act. Comments are also used to determine the need for a public hearing and to determine the overall public interest of the proposed activity.

**COMMENTS:** This notice is provided to outline details of the above-described activity so this District may consider all pertinent comments prior to determining if issuance of a permit would be in the public interest. Any interested party is invited to submit to this office written facts or objections relative to the activity on or before the public notice expiration date. Comments both favorable and unfavorable will be accepted and made a part of the record and will receive full consideration in determining whether it would be in the public interest to issue the Department of the Army permit. Copies of all comments, including names and addresses of commenters, may be provided to the applicant. Comments should be mailed to the address shown on page 1 of this public notice.

**PUBLIC HEARING:** Any person may request, in writing, prior to the expiration date of this public notice, that a public hearing be held to consider this application. Such requests shall state, with particularity, the reasons for holding a public hearing.



# City of Kansas City, Missouri

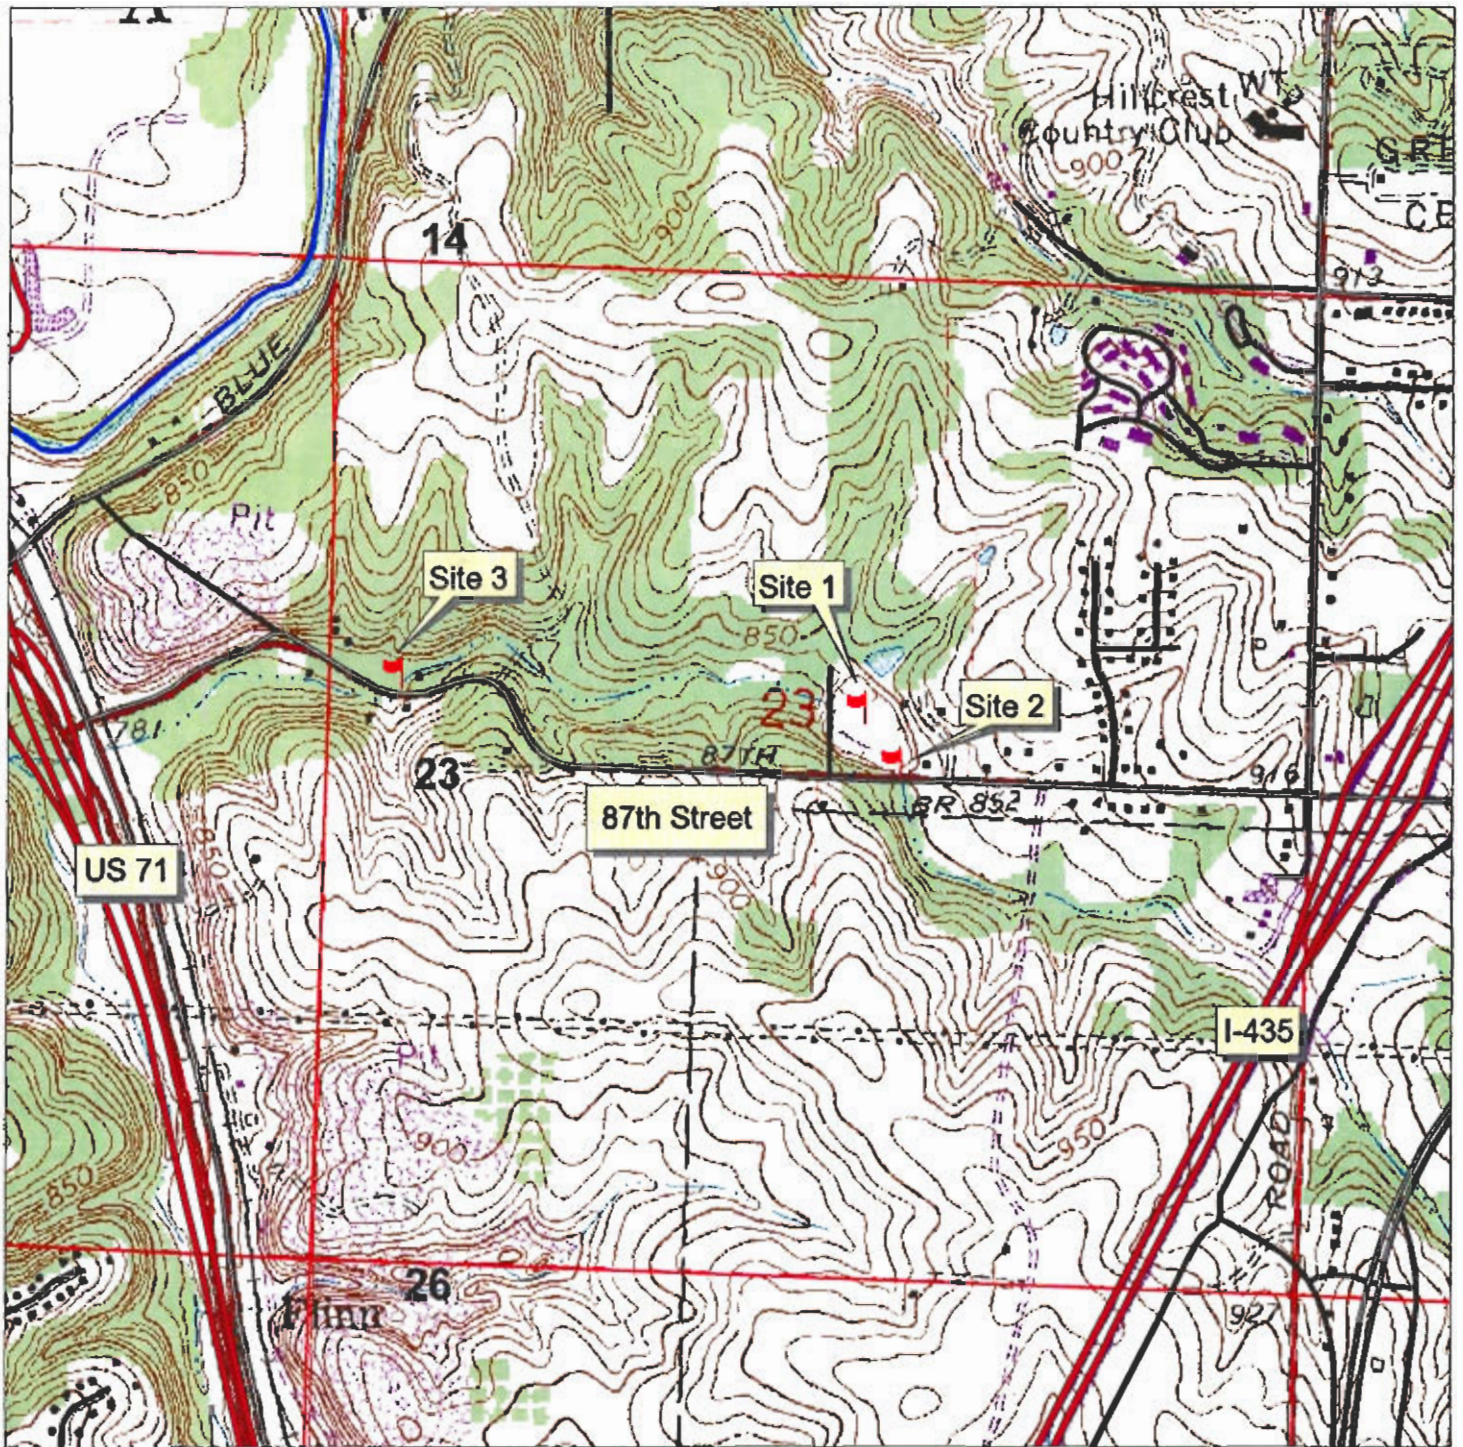

Application by  
City of Kansas City, Missouri Street and Traffic Division


Base Number: 200400601  
Purpose: Roadway Realignment  
State: MO  
County: Jackson  
Legal: Sec. 23, T48 north, R33 west  
River Mile:  
Lat: 38-58-07.1040  
Long: 94-31-46.0560

APPLICATION NO. 200400601  
CITY OF KANSAS CITY, MISSOURI  
FILL IN HICKMAN MILLS CREEK  
JACKSON COUNTY, MISSOURI  
SHEET 1 OF 4 DATED FEBRUARY 11, 2004



DATE	
REVISIONS	
DESCRIPTION	

Culvert Data						
Culvert	Op. 16' 0"	Size	Upstream Elevation	Downstream Elevation	Length	HW 100 Yr
18+10.00	10	1.752	794.65	792.13	148.0'	796.34
27+12.50	100	2.063	786.00	782.90	194.15'	790.61
28+00.00						
57+19.87						
See Sheet No. 32						
See Sheet No. 33						


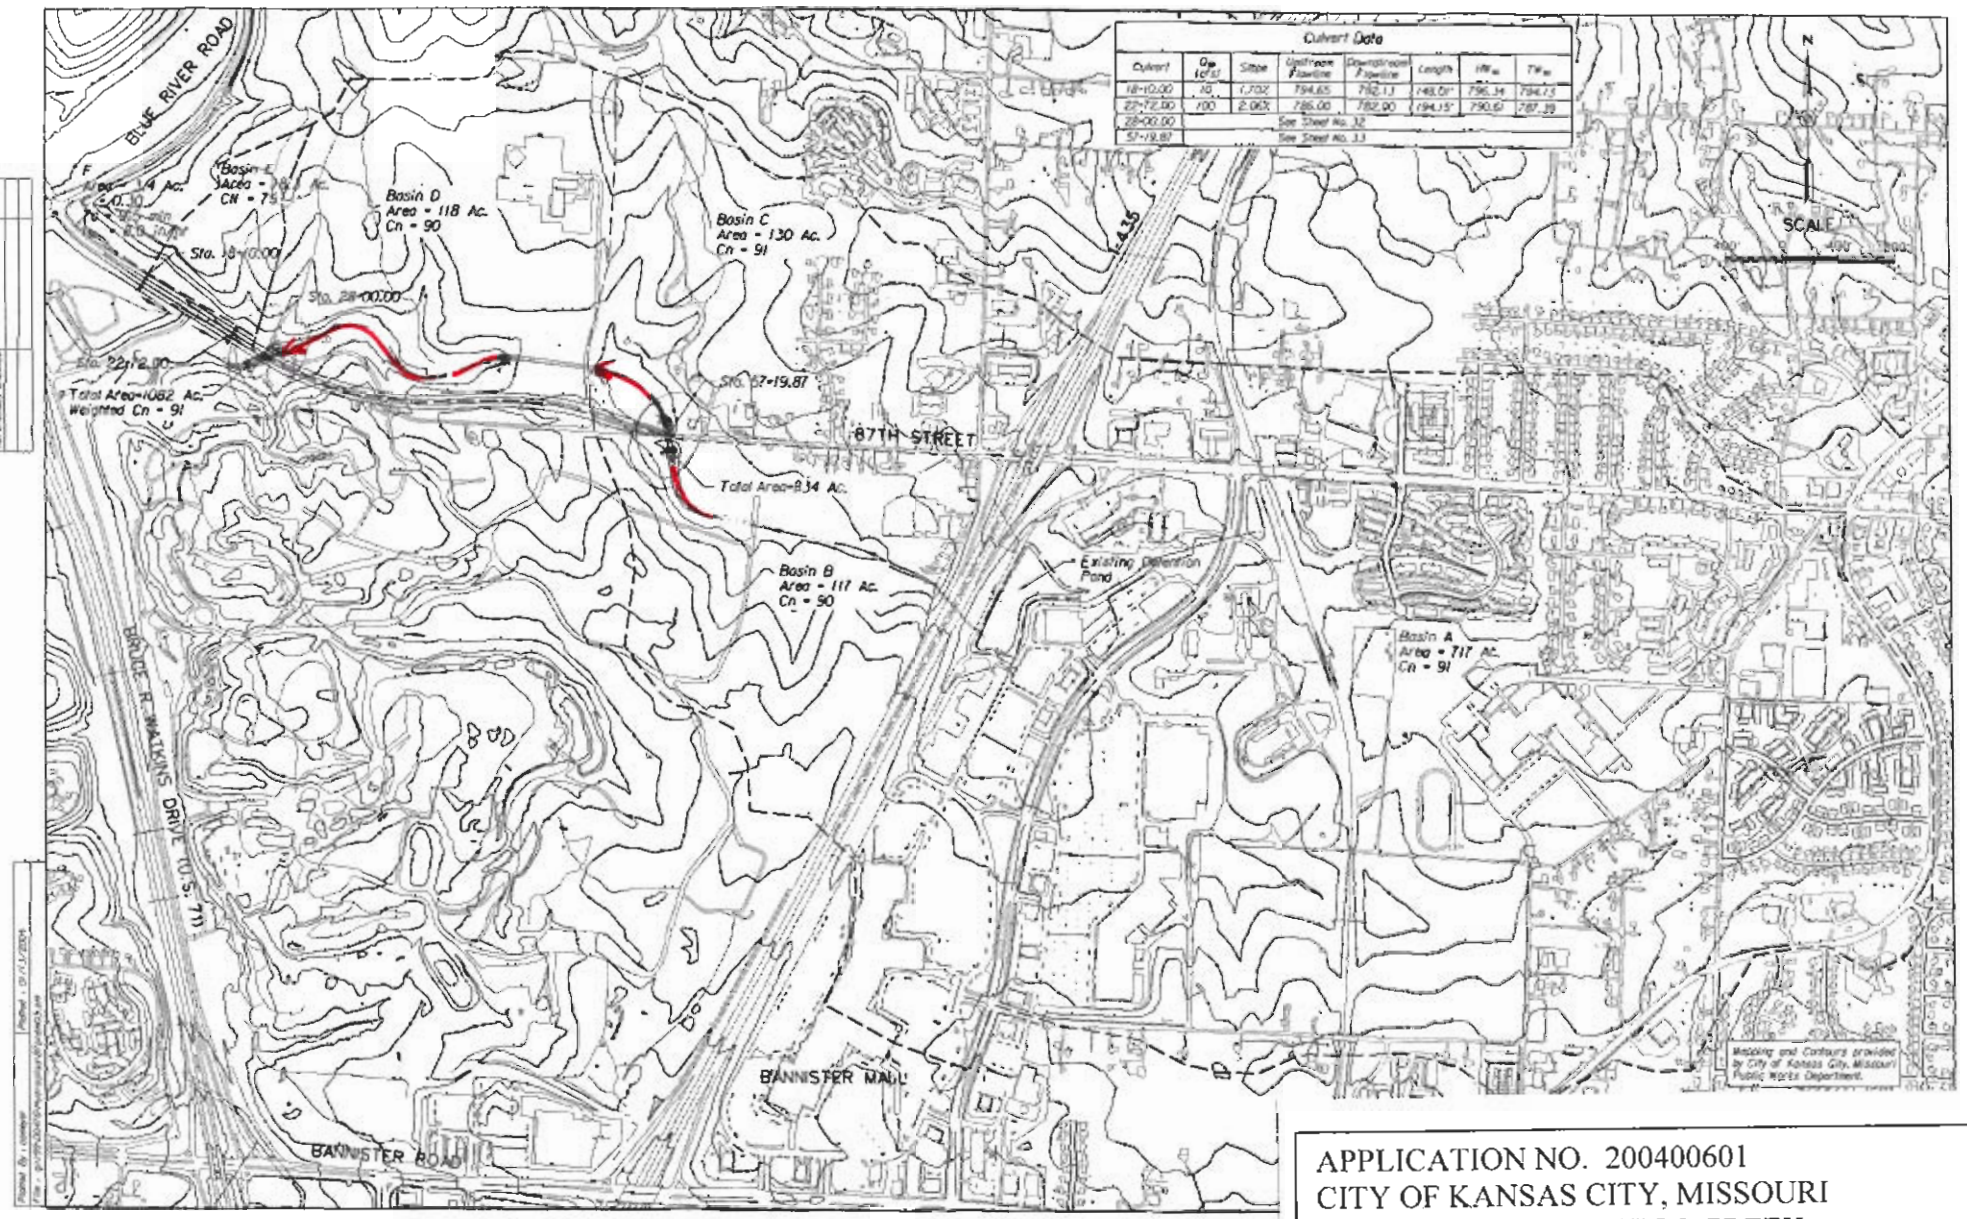


APPLICATION NO. 200400601  
 CITY OF KANSAS CITY, MISSOURI  
 FILL IN HICKMAN MILLS CREEK  
 JACKSON COUNTY, MISSOURI  
 SHEET 2 OF 4 DATED FEBRUARY 11, 2004

Plotted By : cameyer  
Plotted : 01/08/2004  
File : g:\99\00476\environmental\appc2.dgn



APPLICATION NO. 200400601  
CITY OF KANSAS CITY, MISSOURI  
FILL IN HICKMAN MILLS CREEK  
JACKSON COUNTY, MISSOURI  
SHEET 3 OF 4 DATED FEBRUARY 11, 2004

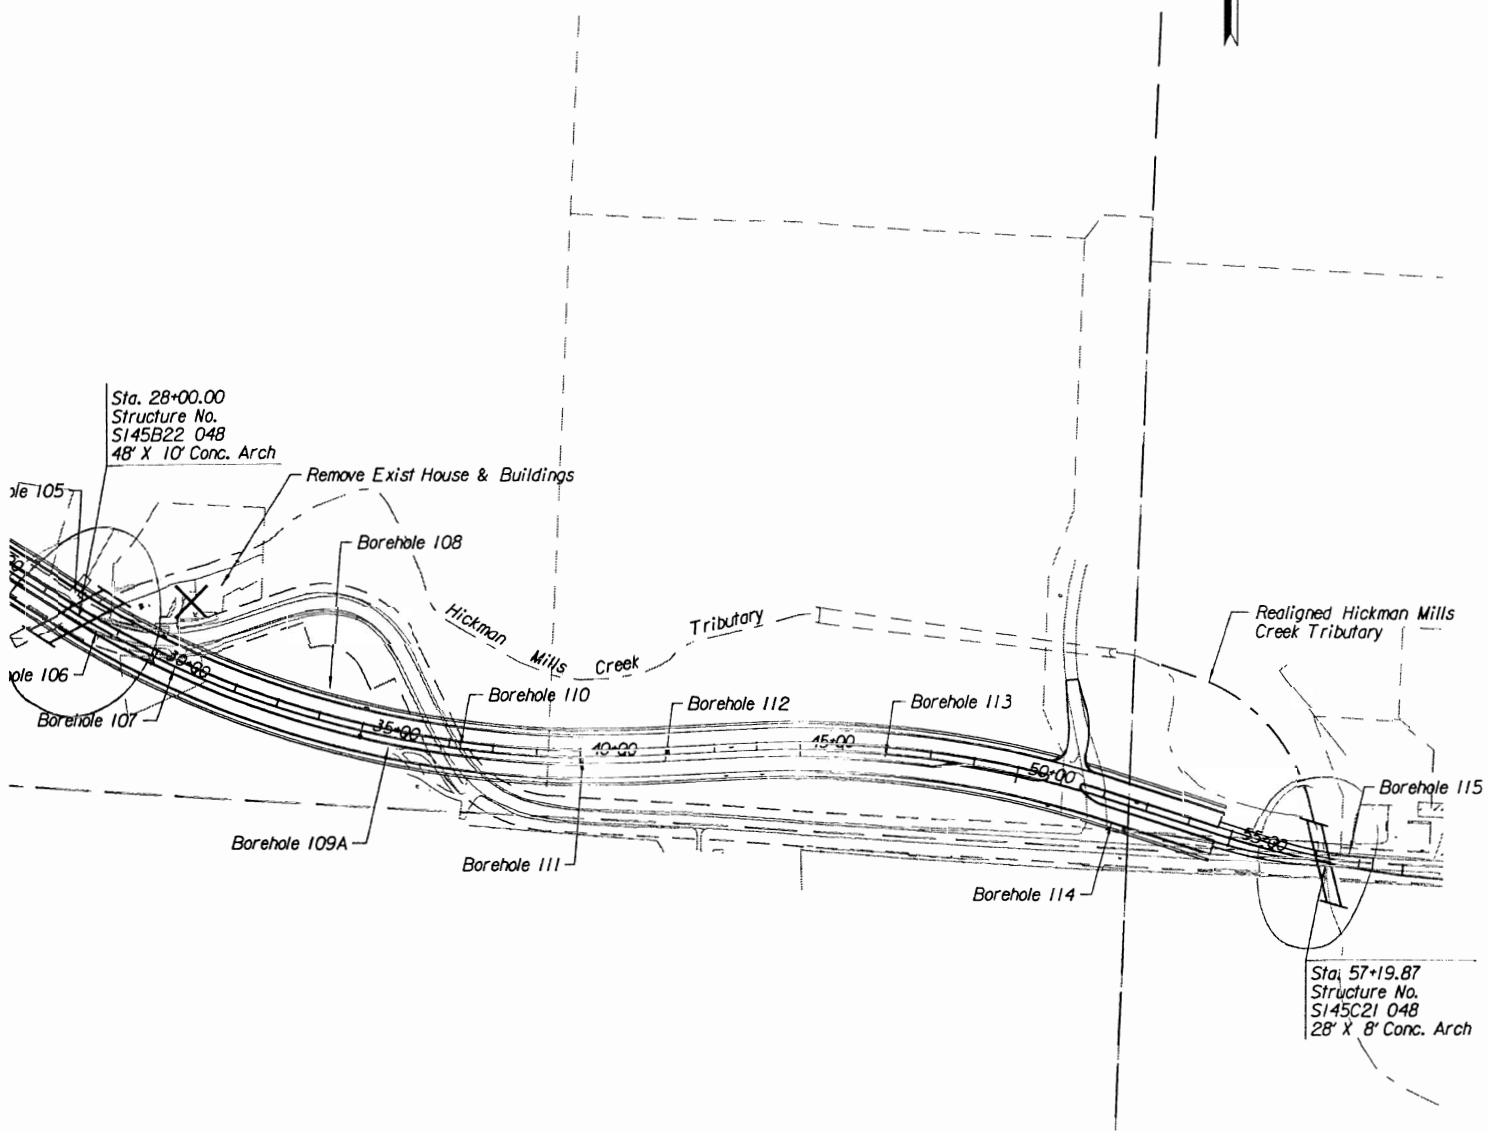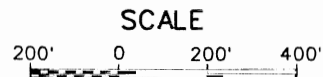

19. THE CONTRACTOR SHALL MAINTAIN THE CONSTRUCTION SITE IN A CLEAN, ORDERLY AND SAFE CONDITION AT ALL TIMES DURING THE COURSE OF THE PROJECT. THE CONTRACTOR SHALL MAINTAIN ALL ROADWAY, SIDEWALK AND DRIVE AREAS FREE OF DEBRIS.
20. THE CONTRACTOR SHALL CONTROL THE EROSION AND SILTATION DURING ALL PHASES OF CONSTRUCTION, AND SHALL KEEP ALL STREETS CLEAN OF MUD AND DEBRIS.
21. ALL SIDEWALKS SHALL BE RAMPED AT STREETS AND DRIVEWAYS

APPLICATION NO. 200400601  
CITY OF KANSAS CITY, MISSOURI  
FILL IN HICKMAN MILLS CREEK  
JACKSON COUNTY, MISSOURI  
SHEET 4 OF 4 DATED FEBRUARY 11, 2004

DATE  
THE  
O  
R  
ING  
  
IS